


HUDSON RESIDENCE
SAN FRANCISCO, CALIFORNIA

LOWER UNIT - OPTION A


gamble + DESIGN

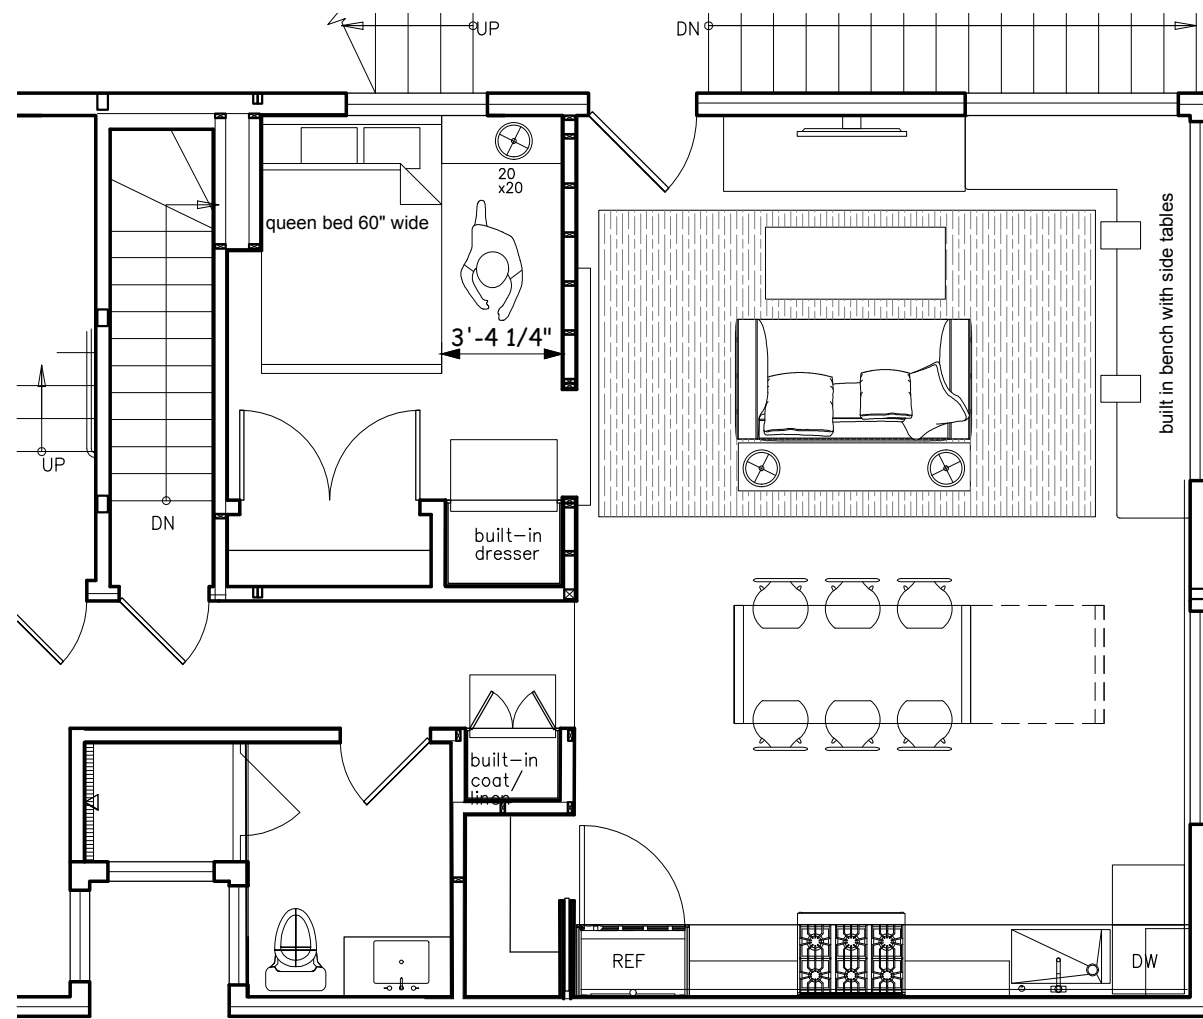

HUDSON RESIDENCE
SAN FRANCISCO, CALIFORNIA

LOWER UNIT - OPTION B


gamble + DESIGN

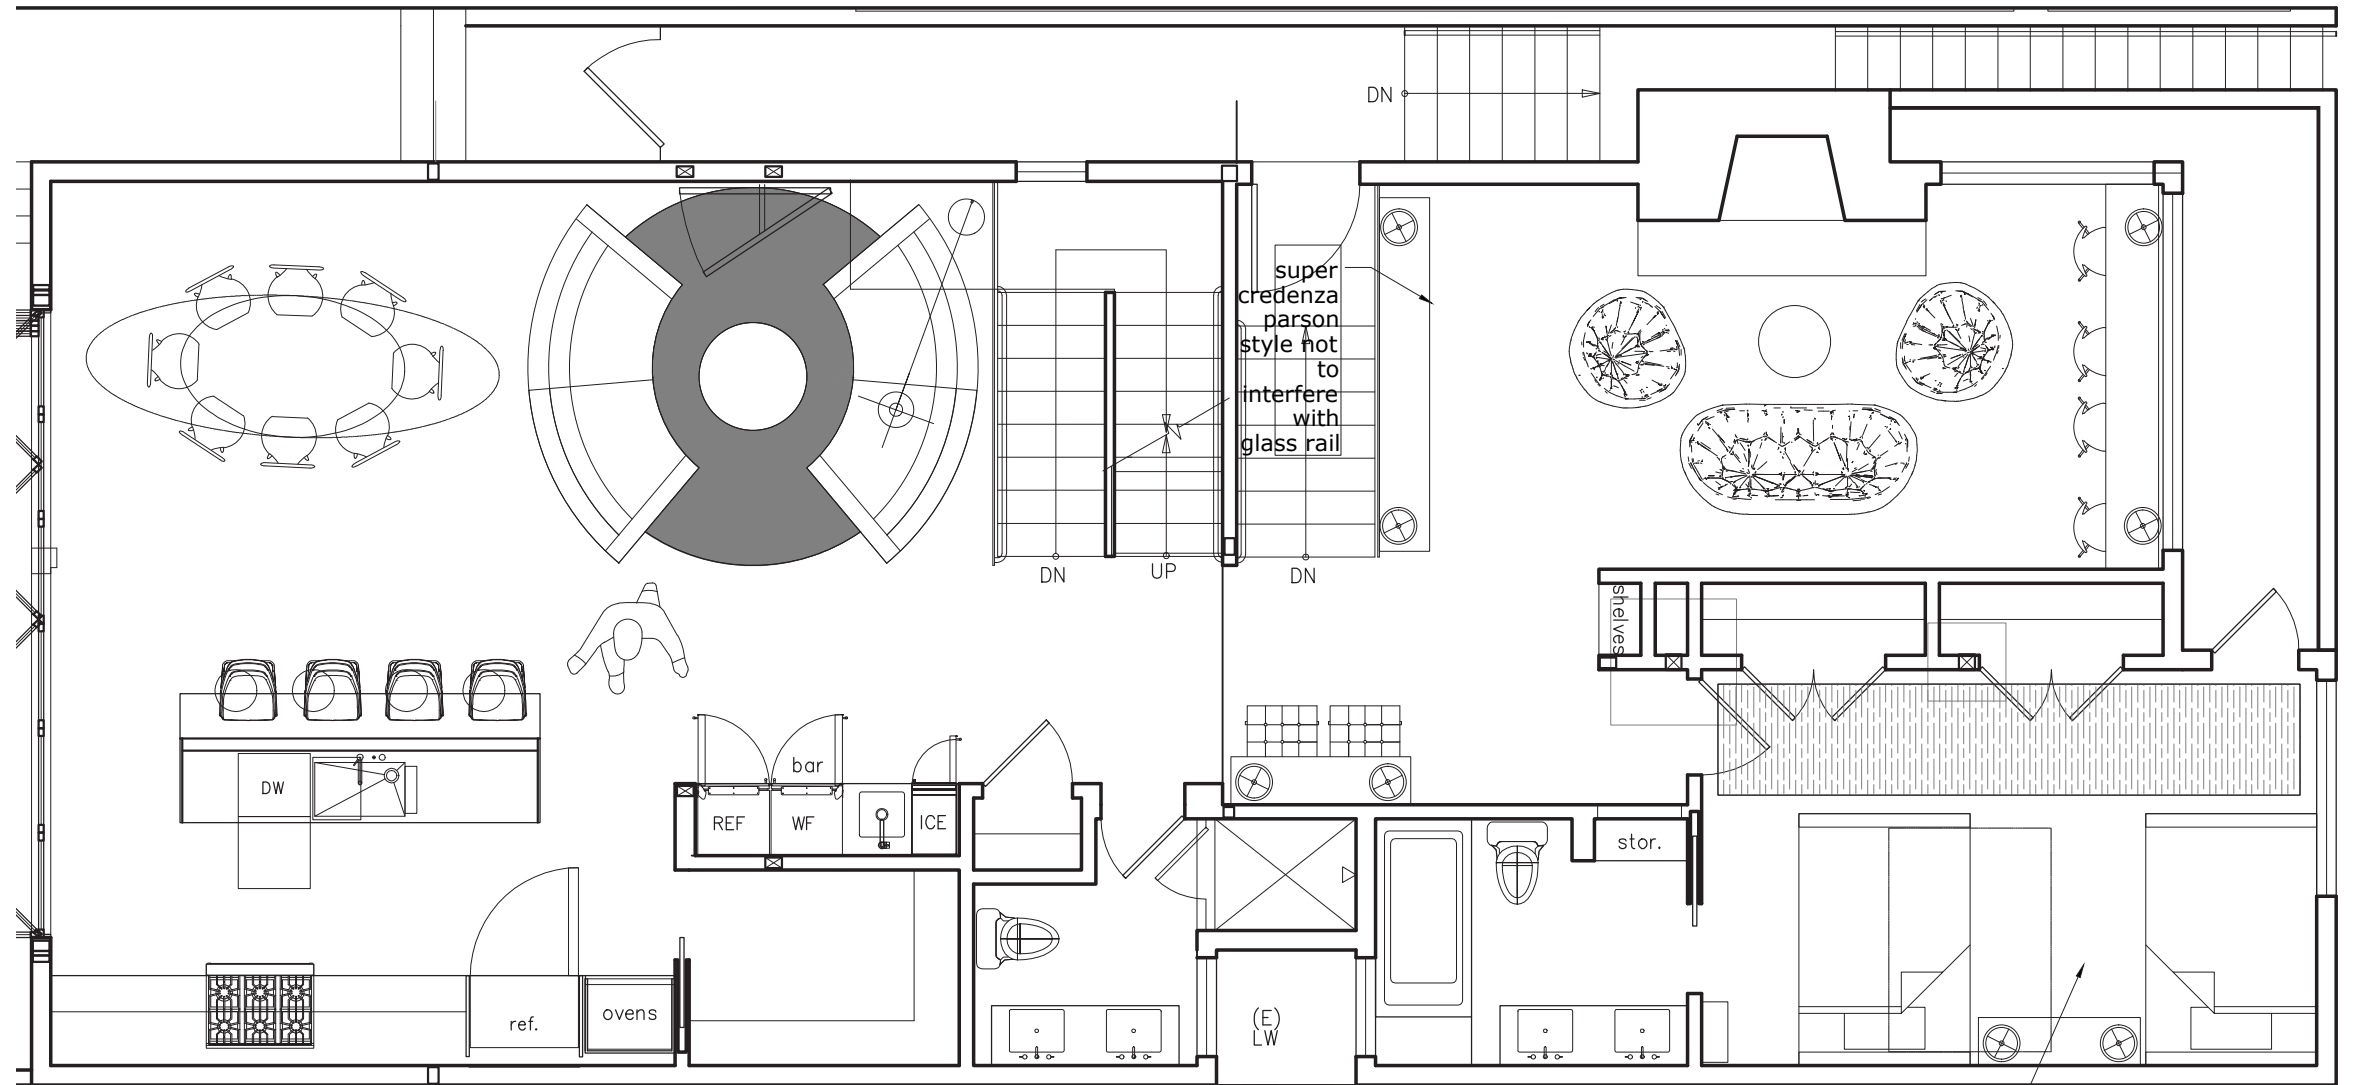

HUDSON RESIDENCE
SAN FRANCISCO, CALIFORNIA

MAIN UNIT - 1ST FLOOR - OPTION A

gamble + DESIGN


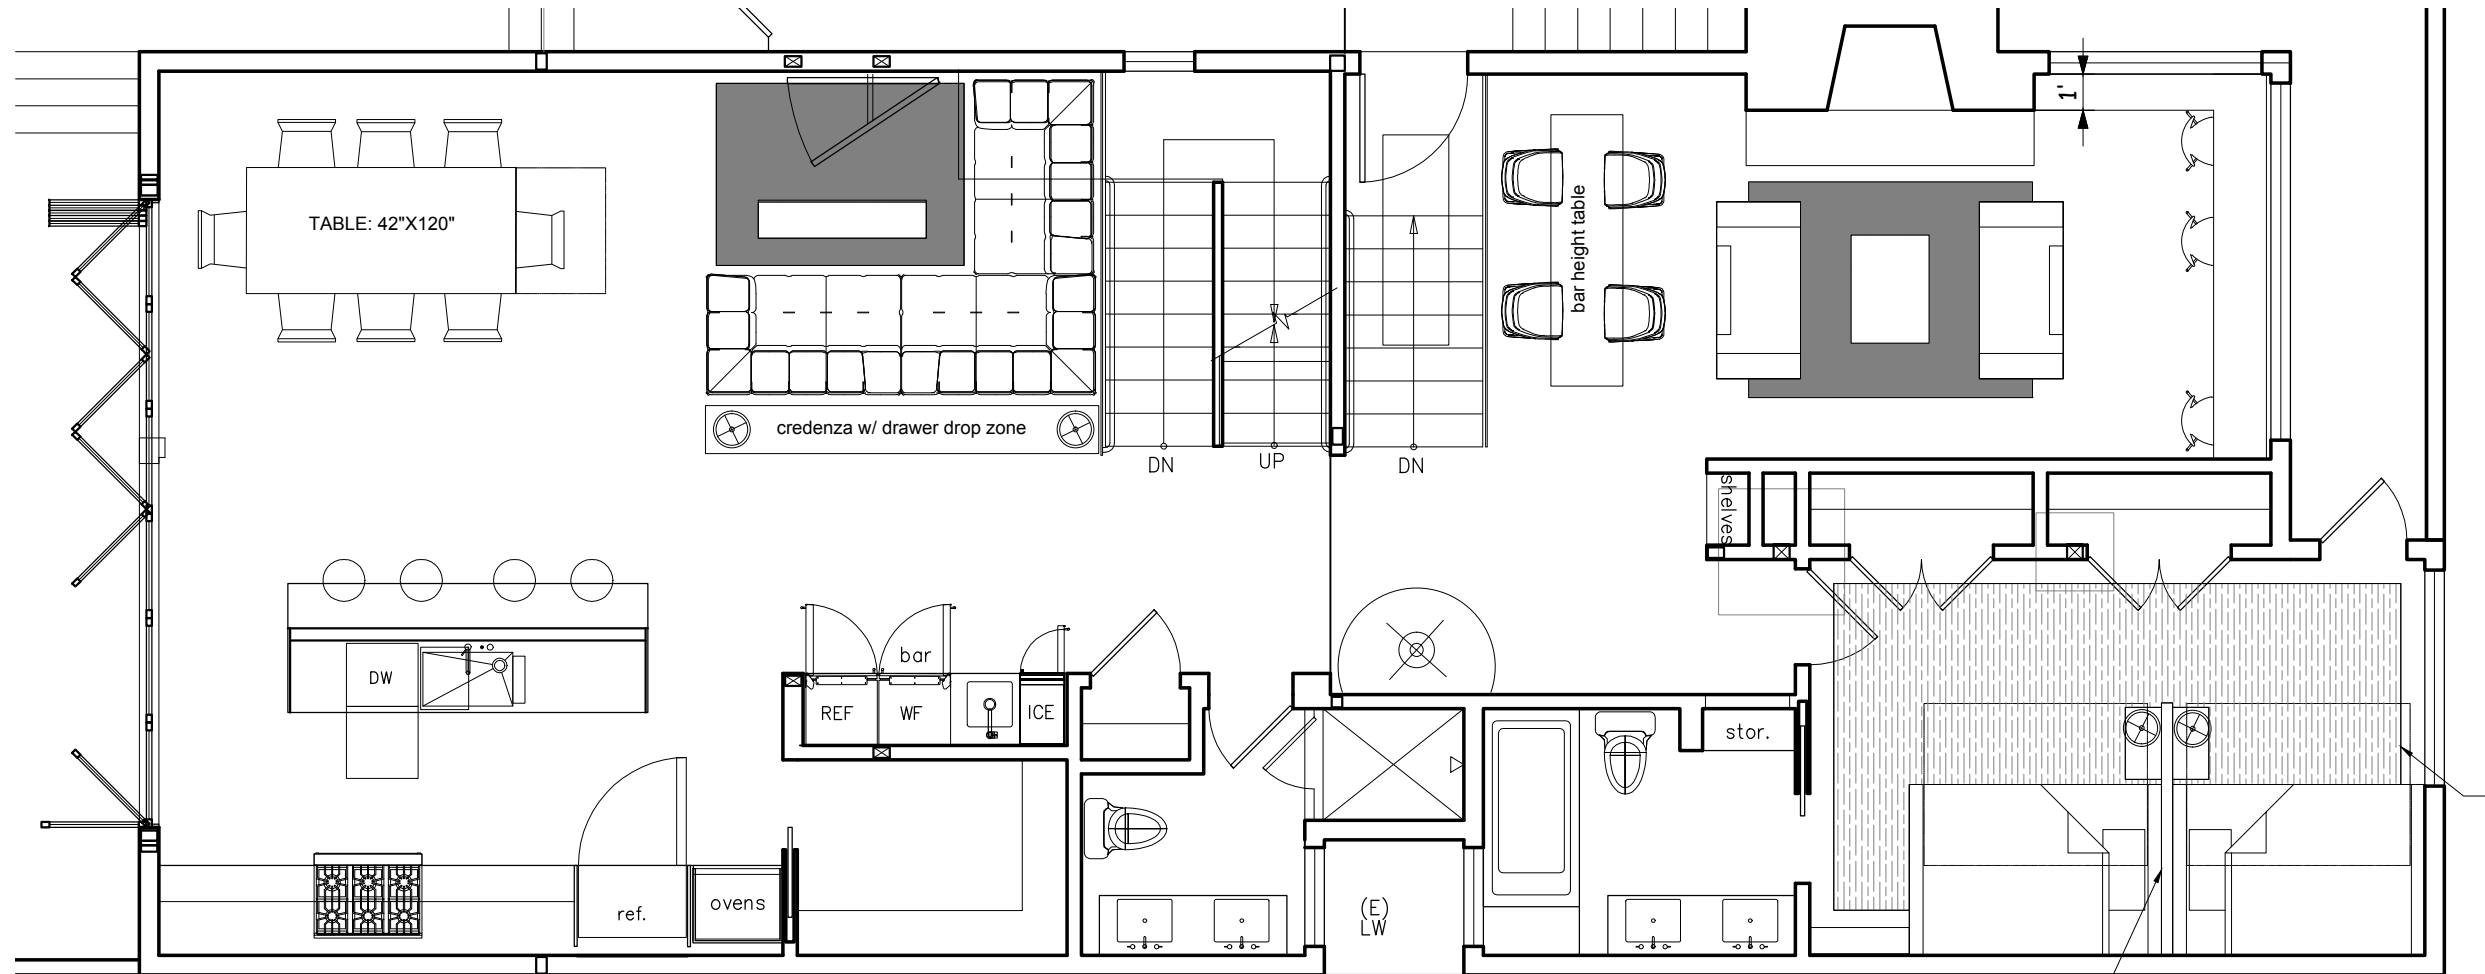


half height wall for head board and night stand

HUDSON RESIDENCE
SAN FRANCISCO, CALIFORNIA

MAIN UNIT - 1ST FLOOR - OPTION B


gamble + DESIGN

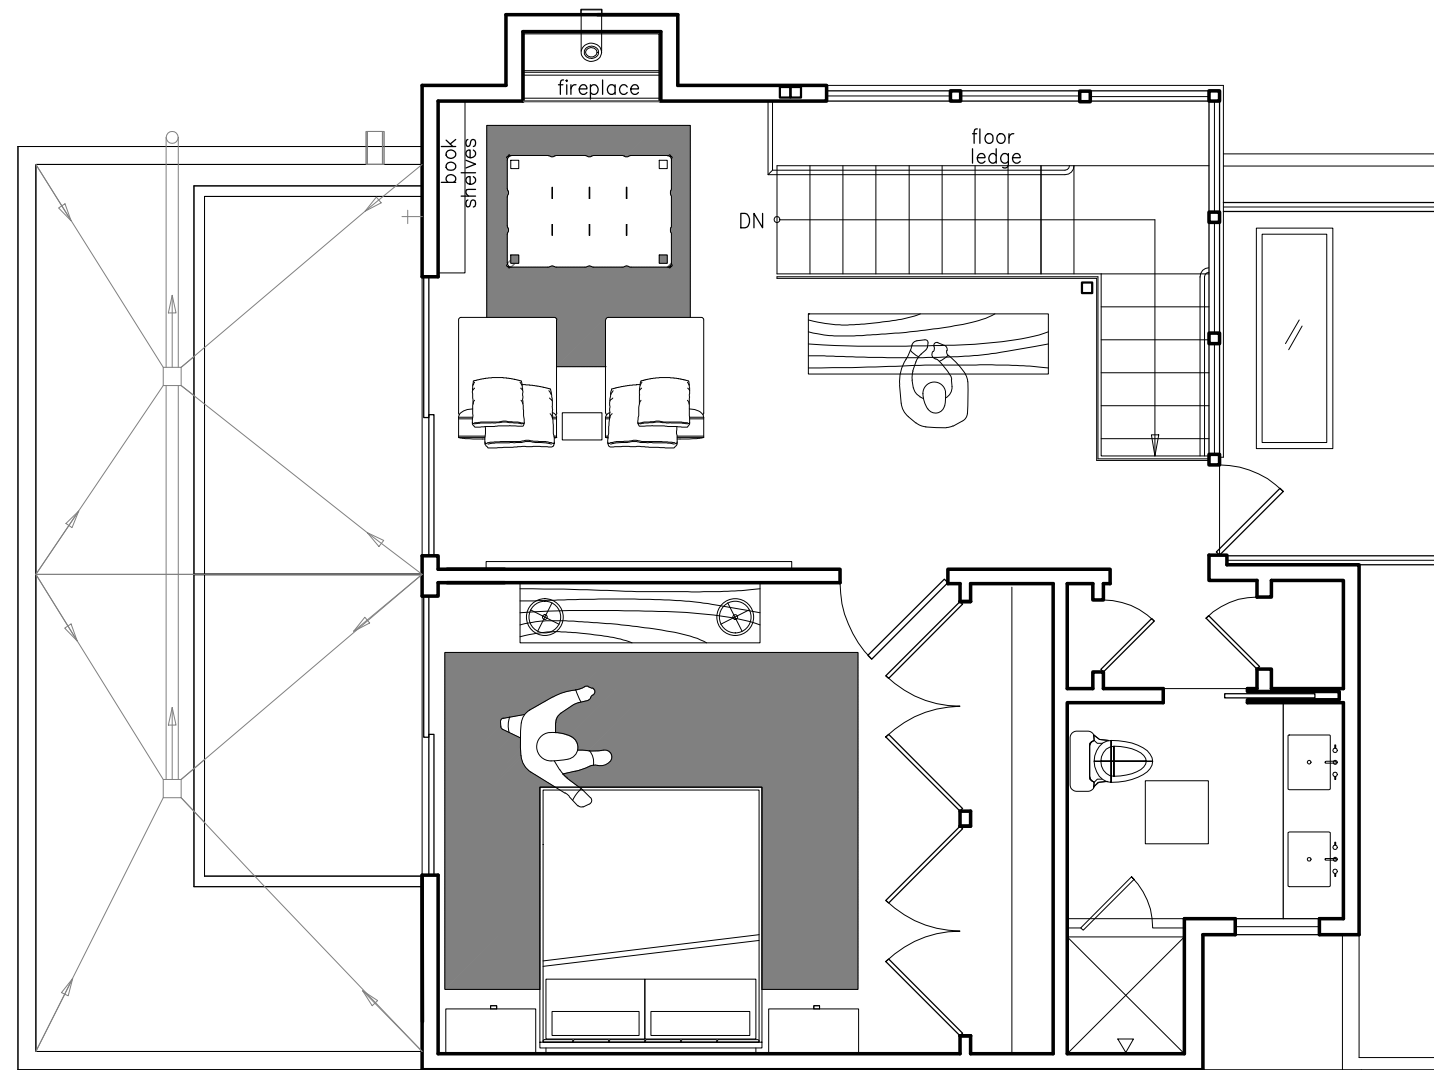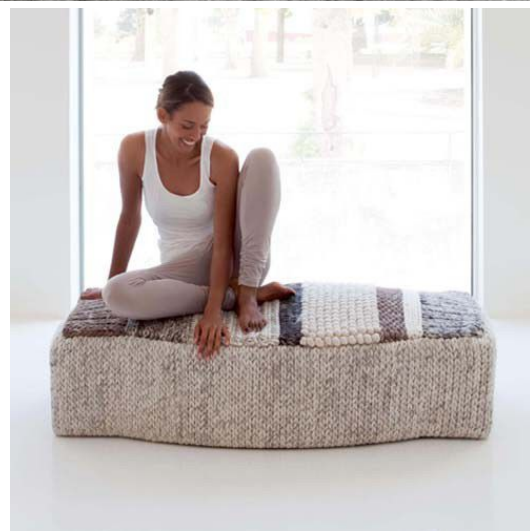

HUDSON RESIDENCE
SAN FRANCISCO, CALIFORNIA

MAIN UNIT - 2ND FLOOR - OPTION A

gamble DESIGN

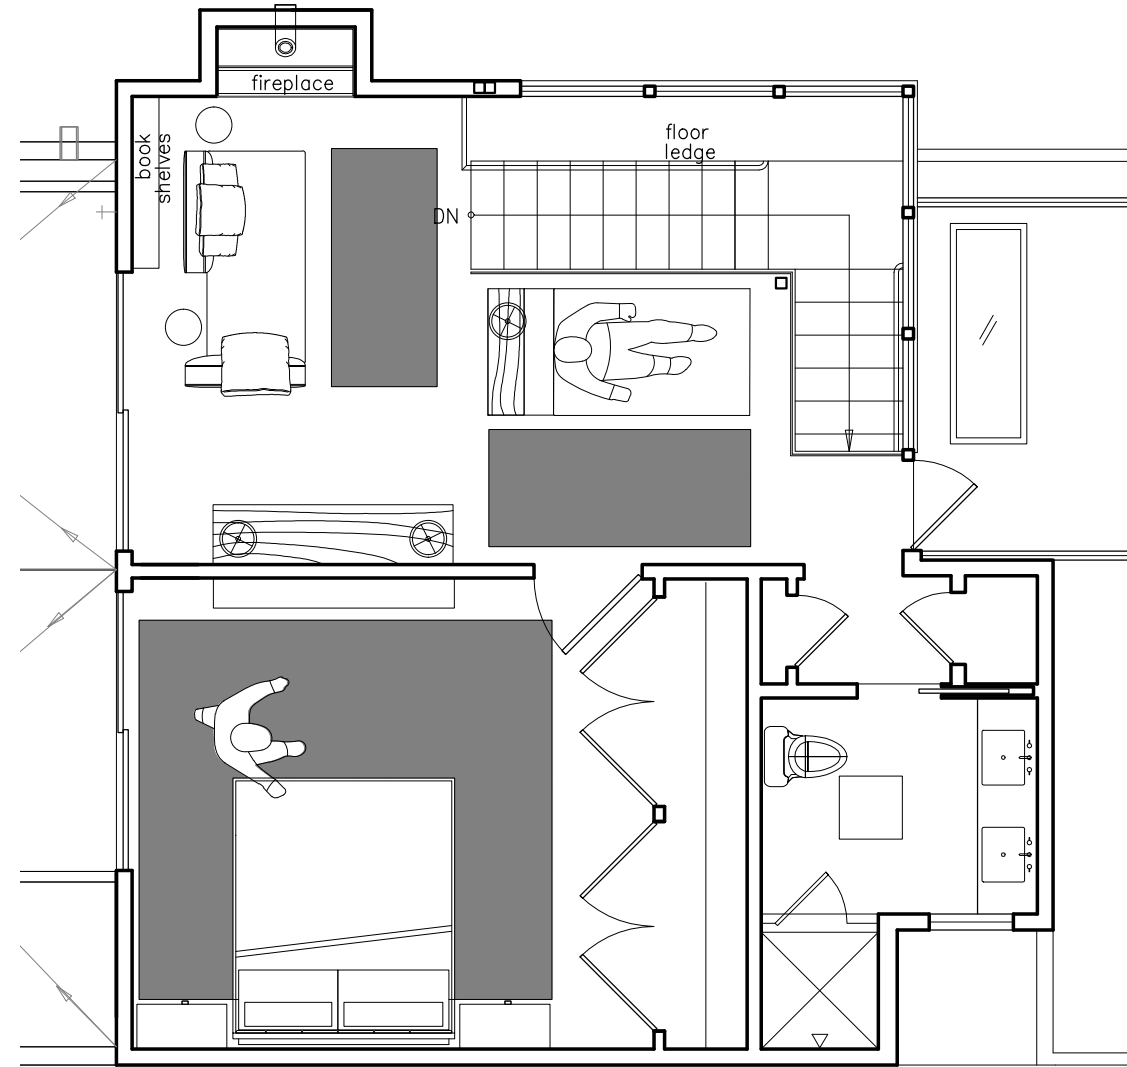

HUDSON RESIDENCE
SAN FRANCISCO, CALIFORNIA

MAIN UNIT - 2ND FLOOR - OPTION B

gamble + DESIGN